


Notes | Sketch schemes may be based on plan information of unknown origin and is subject to verification and survey. Contractors must verify all dimensions on site before commencing any work or shop drawings. This drawing is not to be scaled. Use figured dimensions only. Ensure digital versions are plotted at 'Actual Size'. Building areas are liable to adjustment over the course of the design process due to ongoing construction detailing developments. Subject to statutory approvals and survey. The bar above is to check that the drawing has been printed to scale.

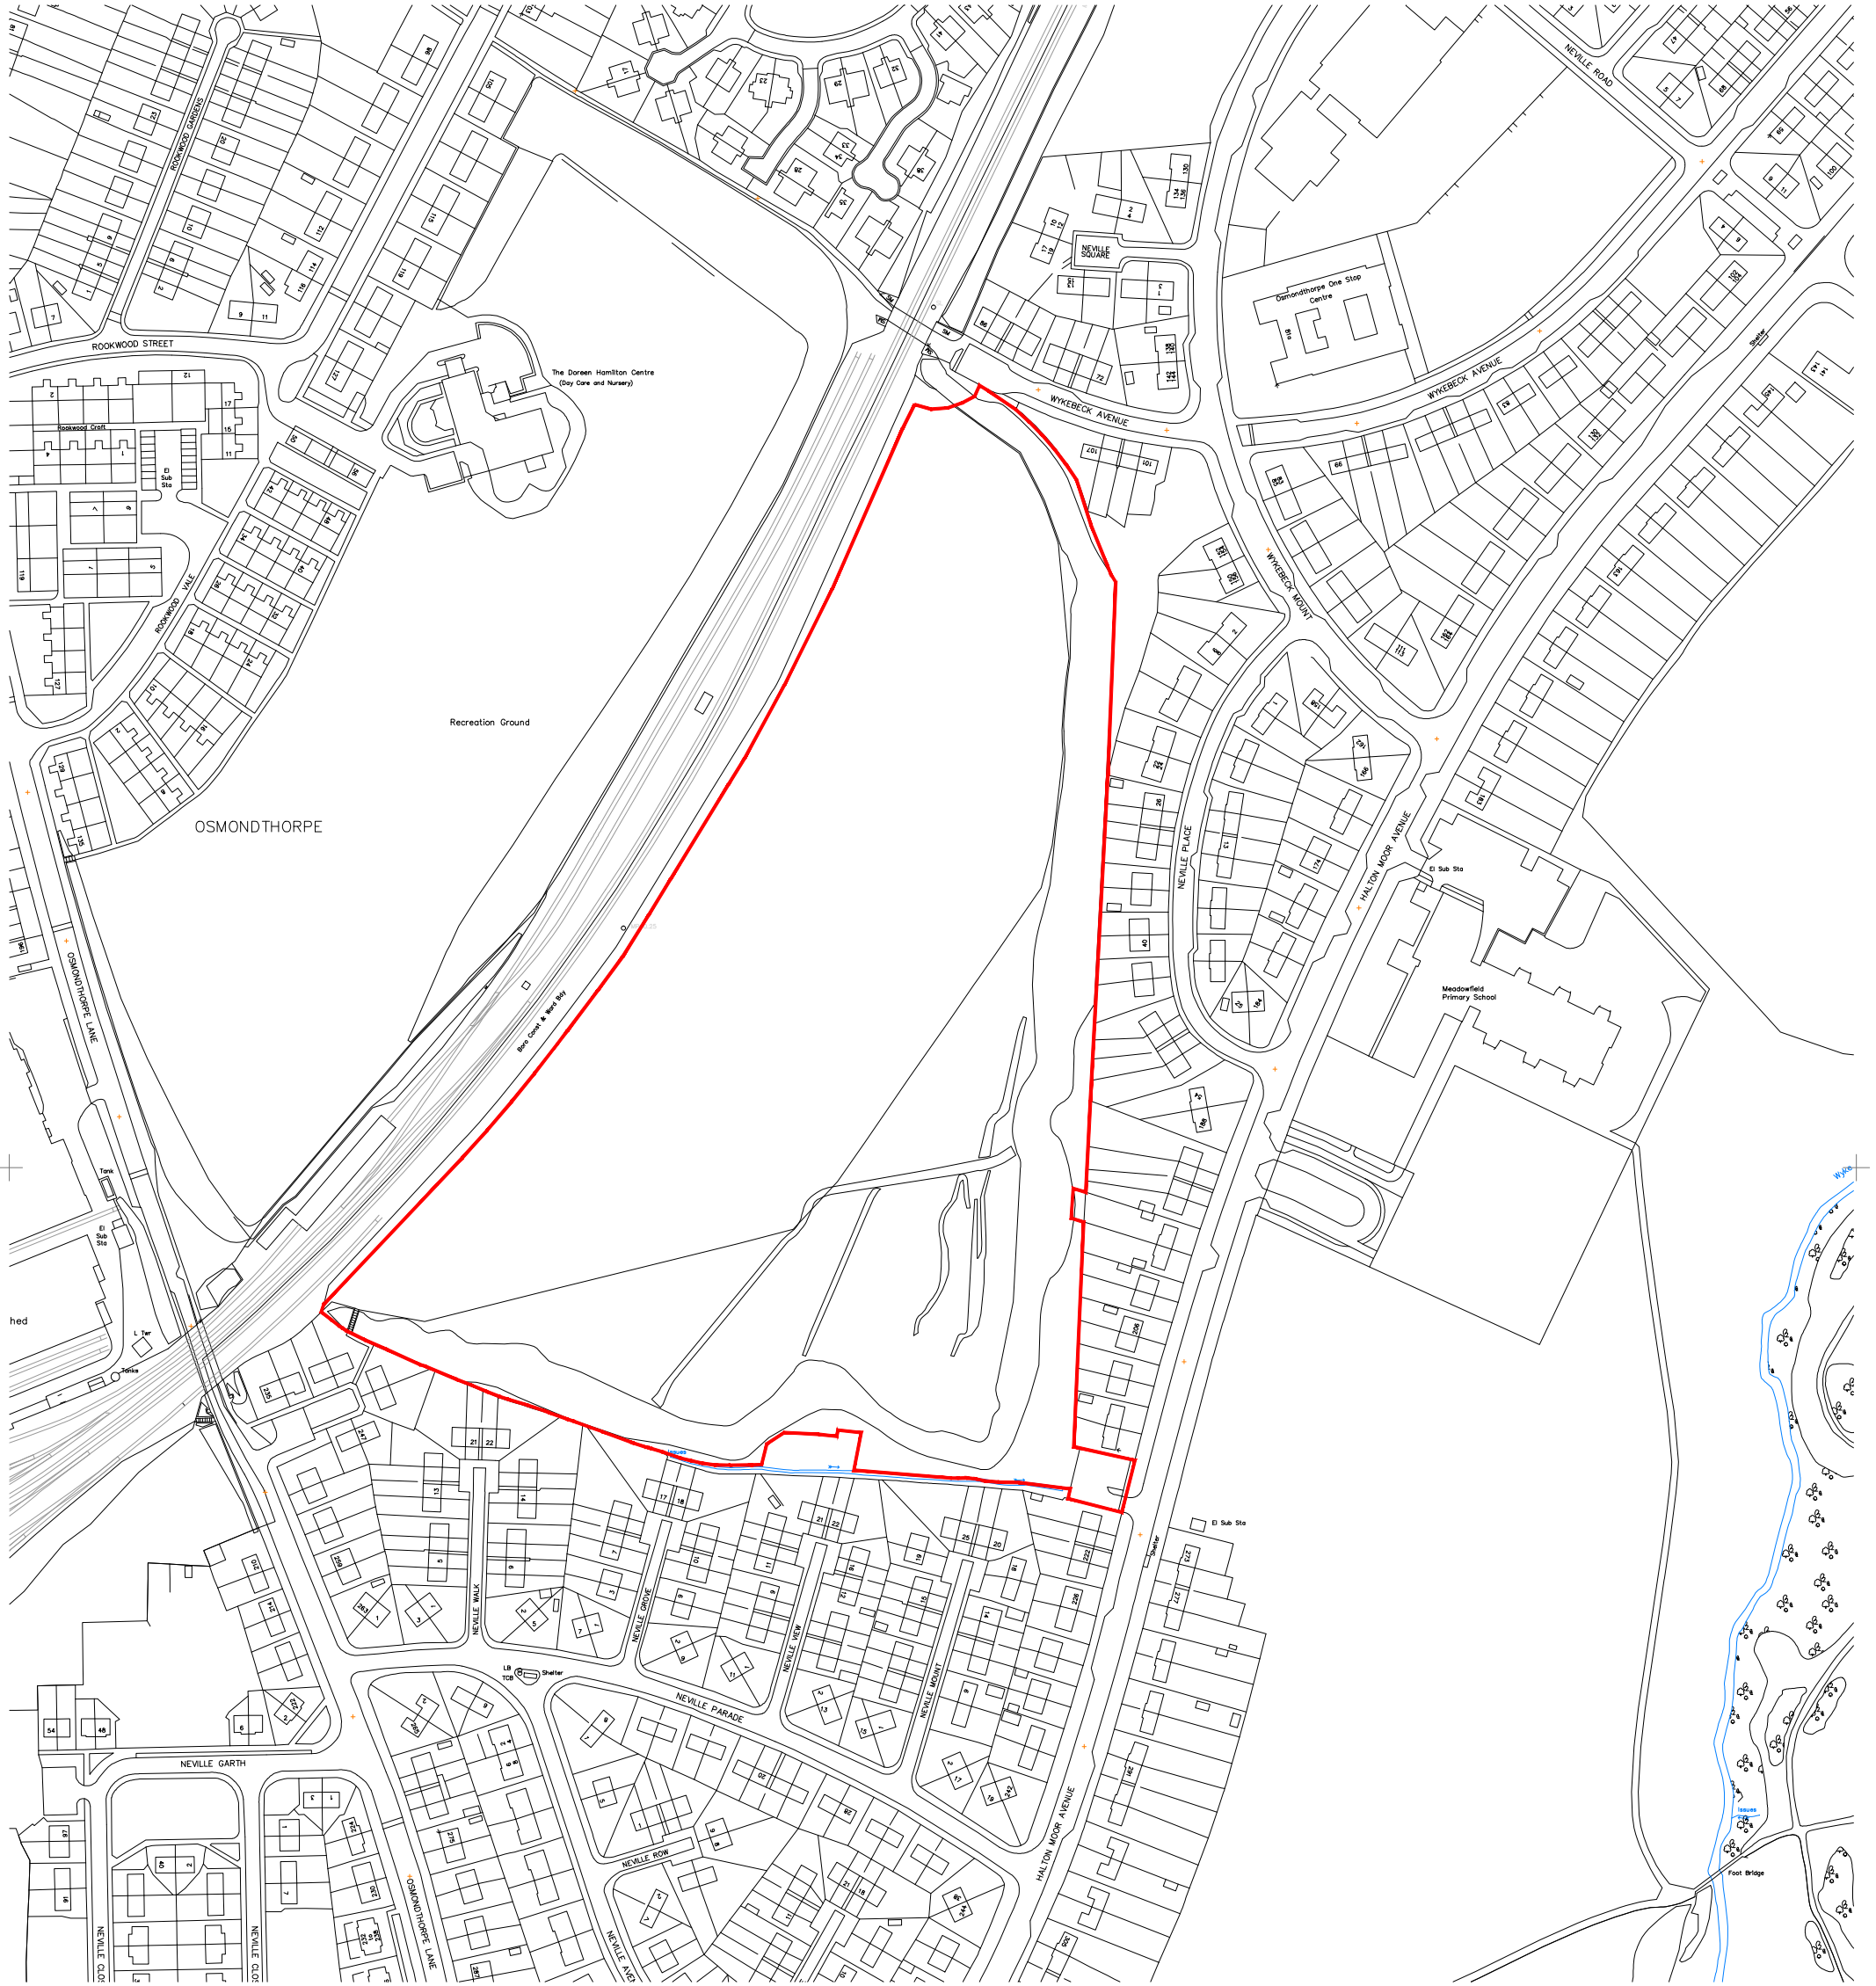

Rev	Date	Description	Drawn	Checked
-----	------	-------------	-------	---------

Project	Halton Moor, Leeds			
Drawing	Location Plan			
Client	Gleeson Developments Ltd			
BIM Suitability Description	SUITABLE FOR INFORMATION	BIM Suitability Code	S2	
Status	Planning	2 Riverside Way	320 City Road	
Date	16.11.20	Whitehall Waterfront	Angel	
Drawn	OS	LEEDS ■	LONDON □	
Checked	GE	LS1 4EH	EC1V 2NZ	
Scale (A3)	1:2500	t 0113 819 8041	t 0203 883 8602	
		w edwardarchitecture.co.uk	e info@edwardarchitecture.co.uk	
Project	Originator	Discipline	Drawing No	Rev
0797	EA	A	P001	-

